


CRL 2-WAY ADJUSTABLE CONCEALED WALL MOUNTED HAND RAIL BRACKET

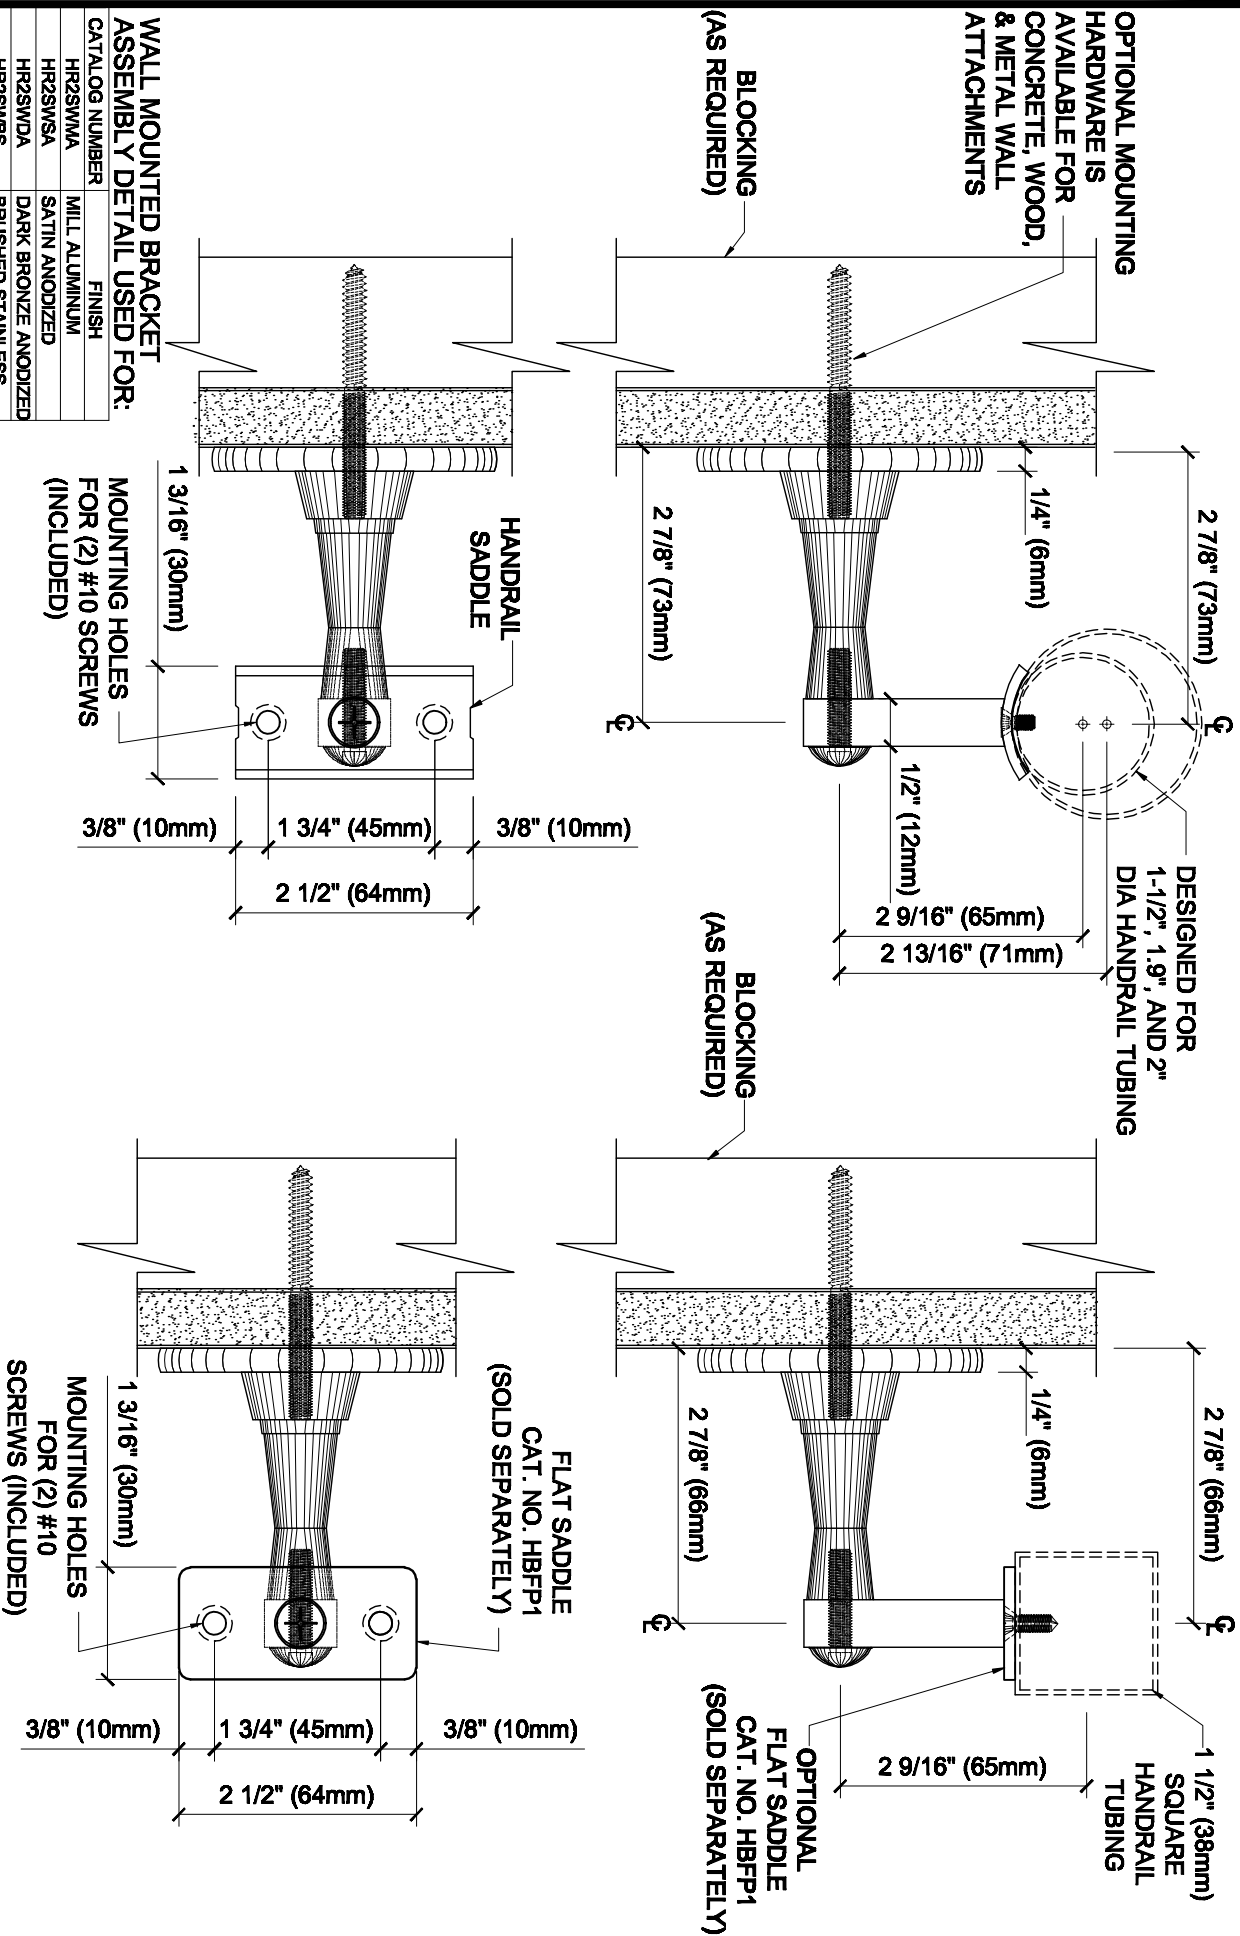

ARCHITECTURAL PRODUCTS
 Pht: 800-421-6144 Fx: 800-282-3289
 WWW.CRLAURENCE.COM

DESCRIPTION: WALL MOUNTED BRACKET ASSEMBLY
 FOR 1-1/4" SCH40, 1.5" SCH40, AND 2" DIA HANDRAIL TUBING

CAT. NO. (SEE CHART) **DATE:** 04/28/08
FILE NAME: HR2SW **SCALE:** N.T.S.
DRAWN BY: R.A. **CHECKED BY:** C.H. **SHT** 1 **OF** 1